


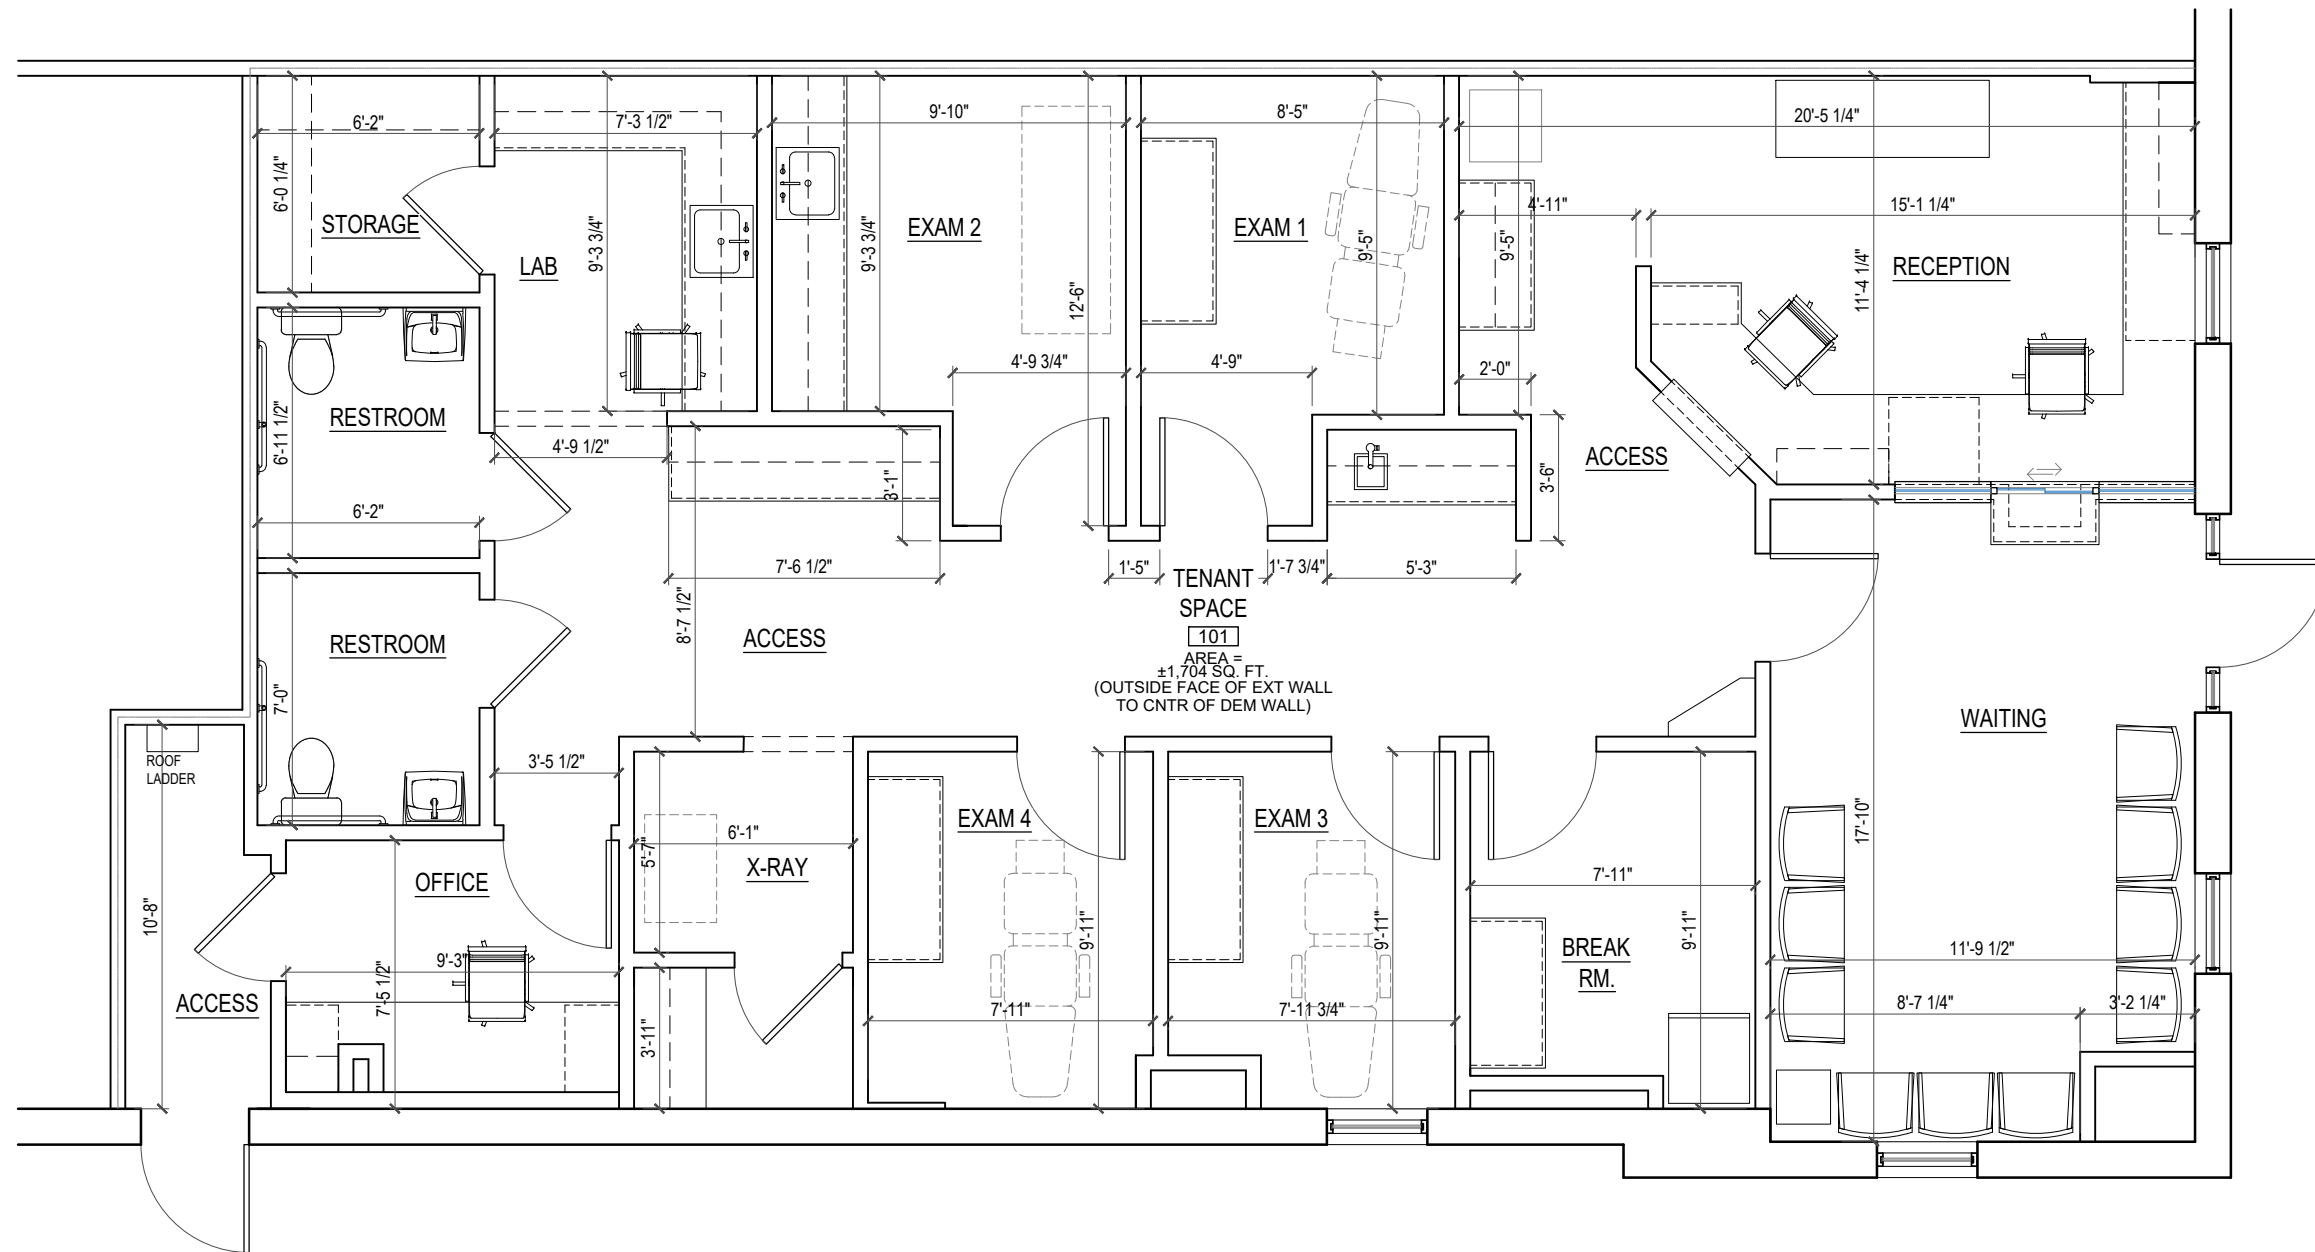

1 Existing Floor Plan Scale: 3/16" = 1'-0" @ 11x17

FOOT & ANKLE - PROSPERITY CHURCH

Charlotte, North Carolina
04.25.2025 |
p | f arch Proj # 2550

peadon finein
architecture | interiors | planning

Peadon Finein Architecture, PLLC
826 Hawthorne Lane | Charlotte, NC 28204
704.479.6978 | info@pfarchitecture.com